



© HENGST STREFF BAIKO ARCHITECTS, INC. THESE PLANS ARE NOT TO BE REPRODUCED, CHANGED, OR COPIED WITHOUT THE EXPRESS WRITTEN PERMISSION OF HENGST STREFF BAIKO ARCHITECTS, INC. THE ENGINEER OR ARCHITECT DISCLAIMS RESPONSIBILITY FOR THESE PLANS AND SPECIFICATIONS IF THEY ARE ALTERED OR USED IN WHOLE OR IN PART AT ANY OTHER SITE OR PROJECT THAN THE ONE FOR WHICH THEY WERE SPECIFICALLY PREPARED.




Floor Plan Suites 1000 + 1100 |
 SCALE: 1/16" = 1'-0" AI

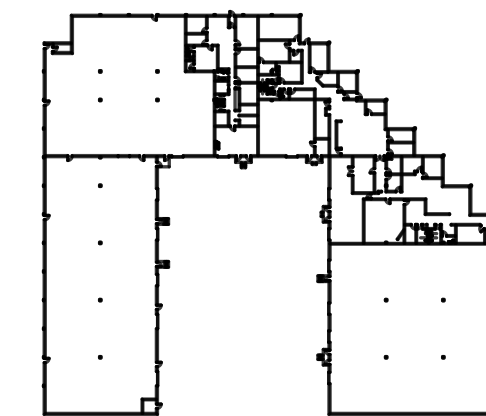

Key Plan - 9800 Rockside
 SCALE: No Scale

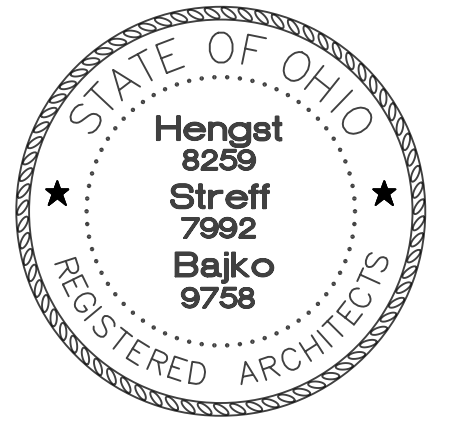

Hengst Streff Bajko Architects

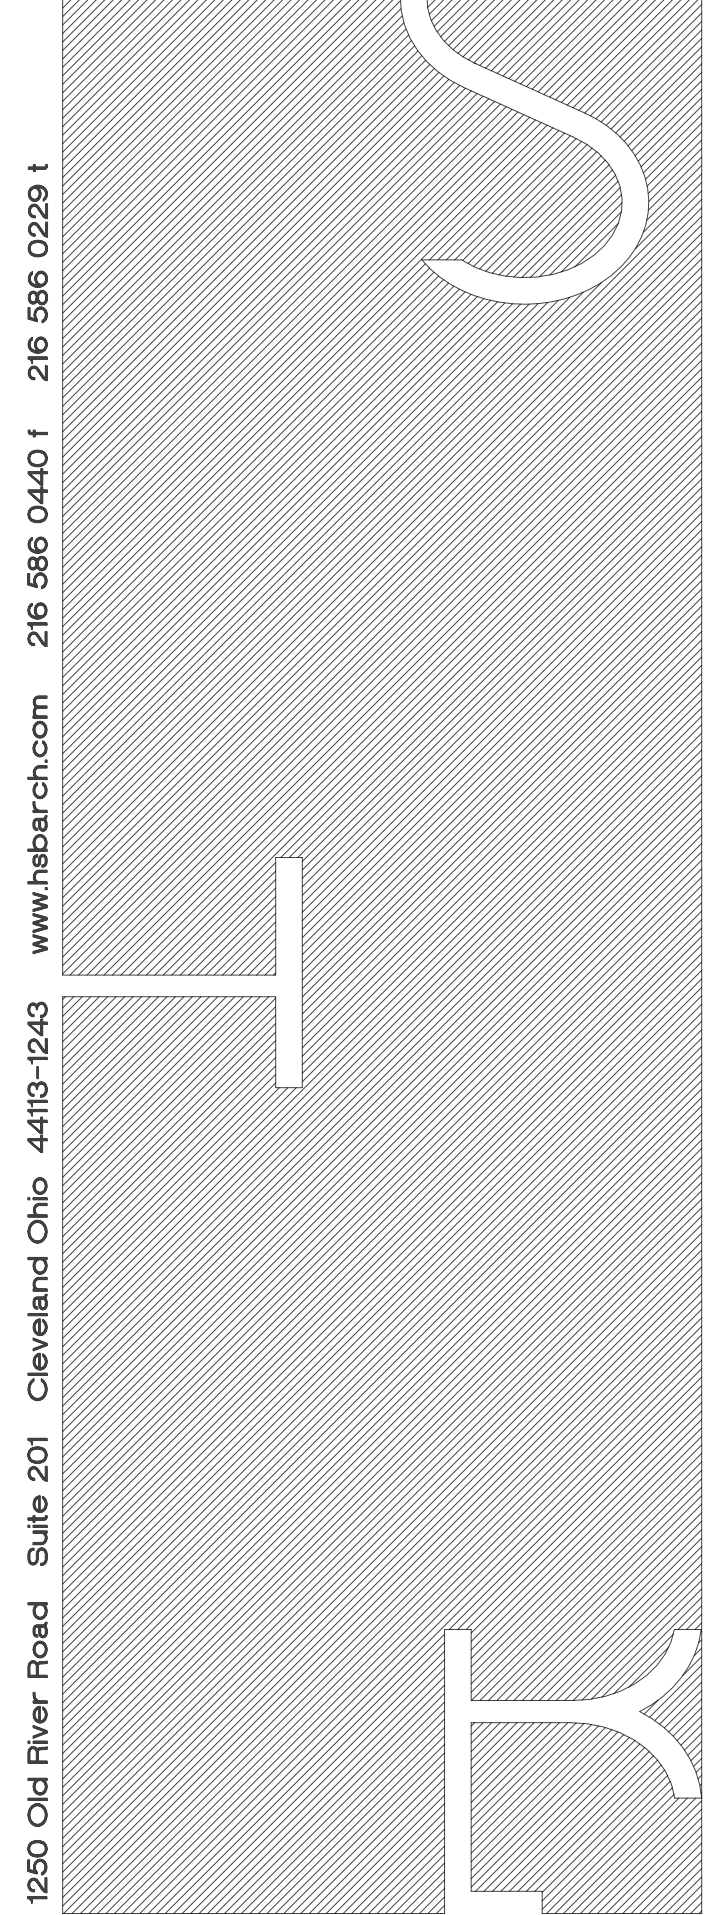

1250 Old River Road Suite 201 Cleveland Ohio 44115-1243 www.hsbarch.com 216 586 0440 216 586 0229 t

Rockside Business Pointe

9800 Rockside Road
 Valley View, Ohio 44125

Floor Plan